

8	A	Jeremiah	R	McMoran
7		Richard	R	McMoran
6		Richard	R	McMoran
5		Cornelius	R	McMoran
4		Bridget	R	McMoran
3		Francis	R	McMoran
2		Richard	R	McMoran
1		N 804	R	McMoran

GRANT REFERENCE MAP No

PRELIMIN SUBDIVISION

SHOWING
GRAND FALLS GO
SUBDIVISION
TOWN OF GRAND FALLS
COUNTY OF VICTORIA
PROVINCE OF NEW BRUNSWICK

LEGEND

- STANDARD SURVEY MARKER PLAIN
- STANDARD SURVEY MARKER FOUND
- IRON BAR FOUND (ROUND)
- IRON PIPE FOUND
- WOOD POST FOUND
- FENCE
- SURVEYED LAND BOUNDED THUS
- CALCULATED COORDINATE POINT
- COORDINATE POINT REFERENCE
- VALUE CALLED FOR IN DOCUMENT
- SQUARE METRES
- HECTARE
- UTILITY POLE C/W GUY WIRE
- VICTORIA COUNTY REGISTRY OFFICE
- APPROXIMATE PROPERTY LINE
- UTILITY LINES
- SERVICE NEW BRUNSWICK (SNB)
- PROPERTY IDENTIFIER
- SNB MONUMENT
- ORDINARY HIGH WATER MARK

E
HING

JUSTED
TANCES
DISTANCES

SECONDS
AND

DECIMALS


ED UNLESS

FOR
D

TITLE,
IONS.

RE FILED IN THE VICTORIA
ICIAL LAND TITLES REGISTRY.

BASED ON THE
OBJECTION AND
REALIZED BY SERVICE
VEY MONUMENTS.

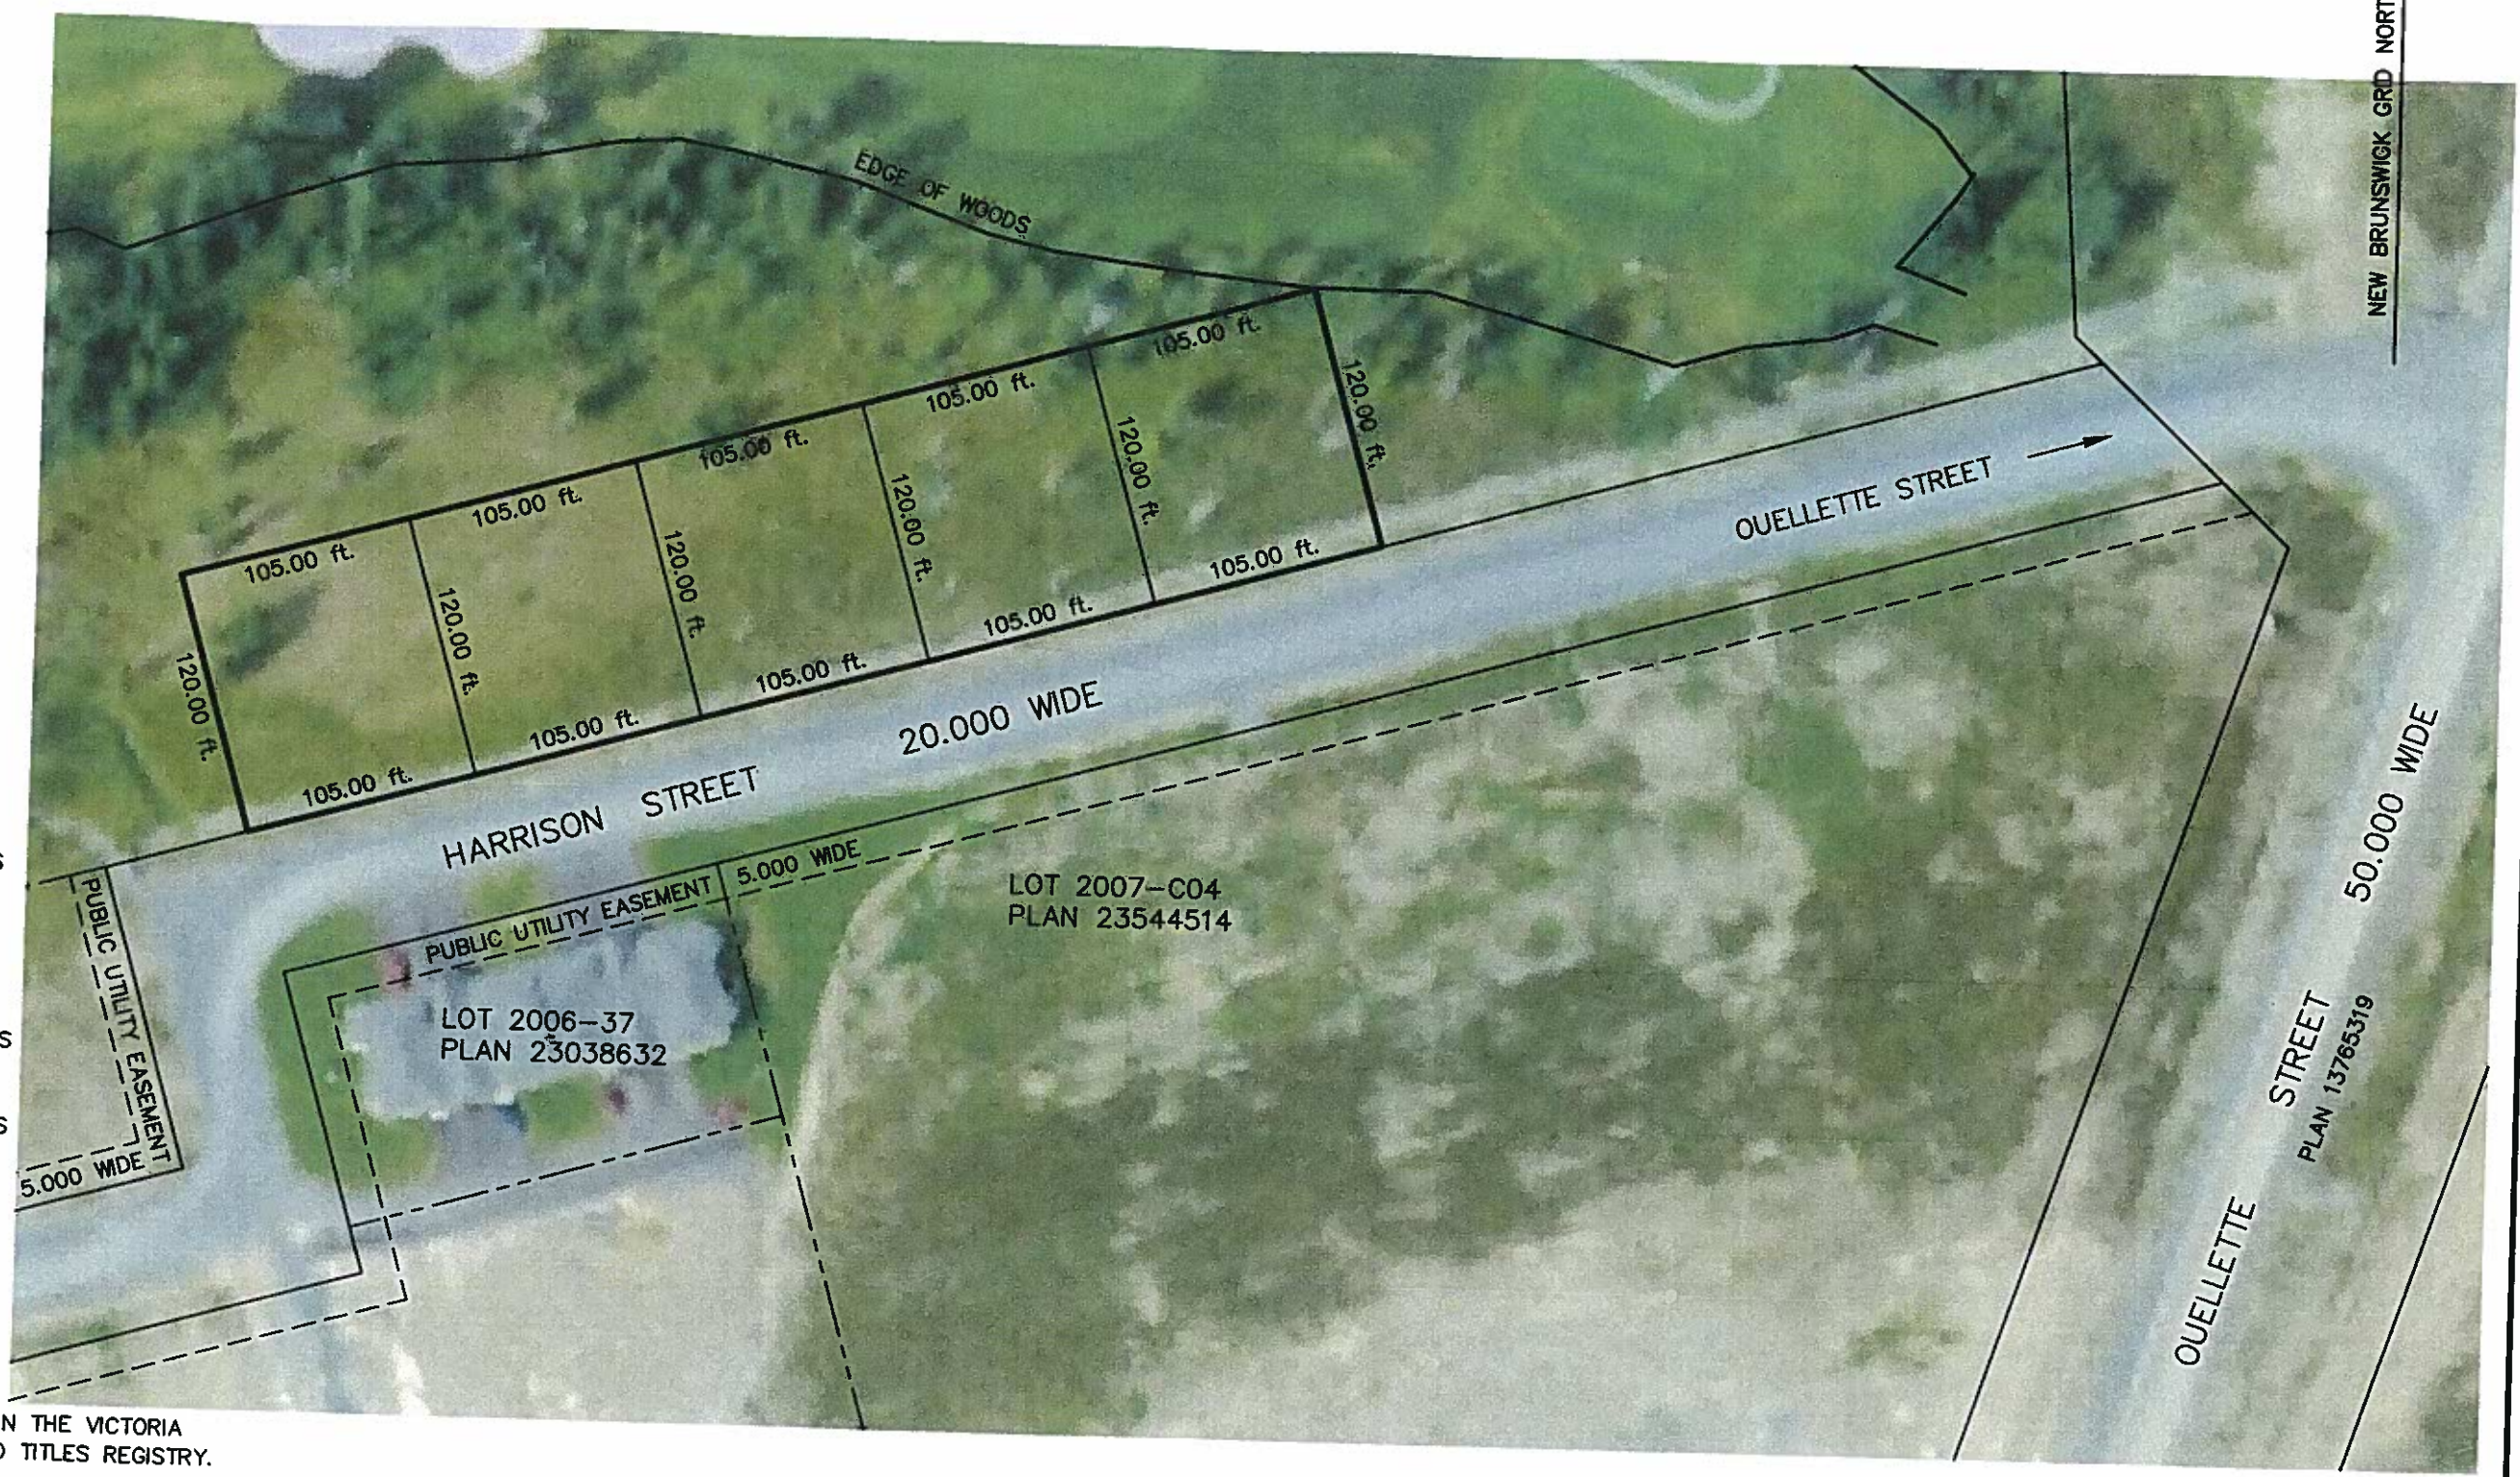

NEW BRUNSWICK GRID NORTH